



2ND FLOOR PLAN

SCALE: 1/4" = 1'-0"

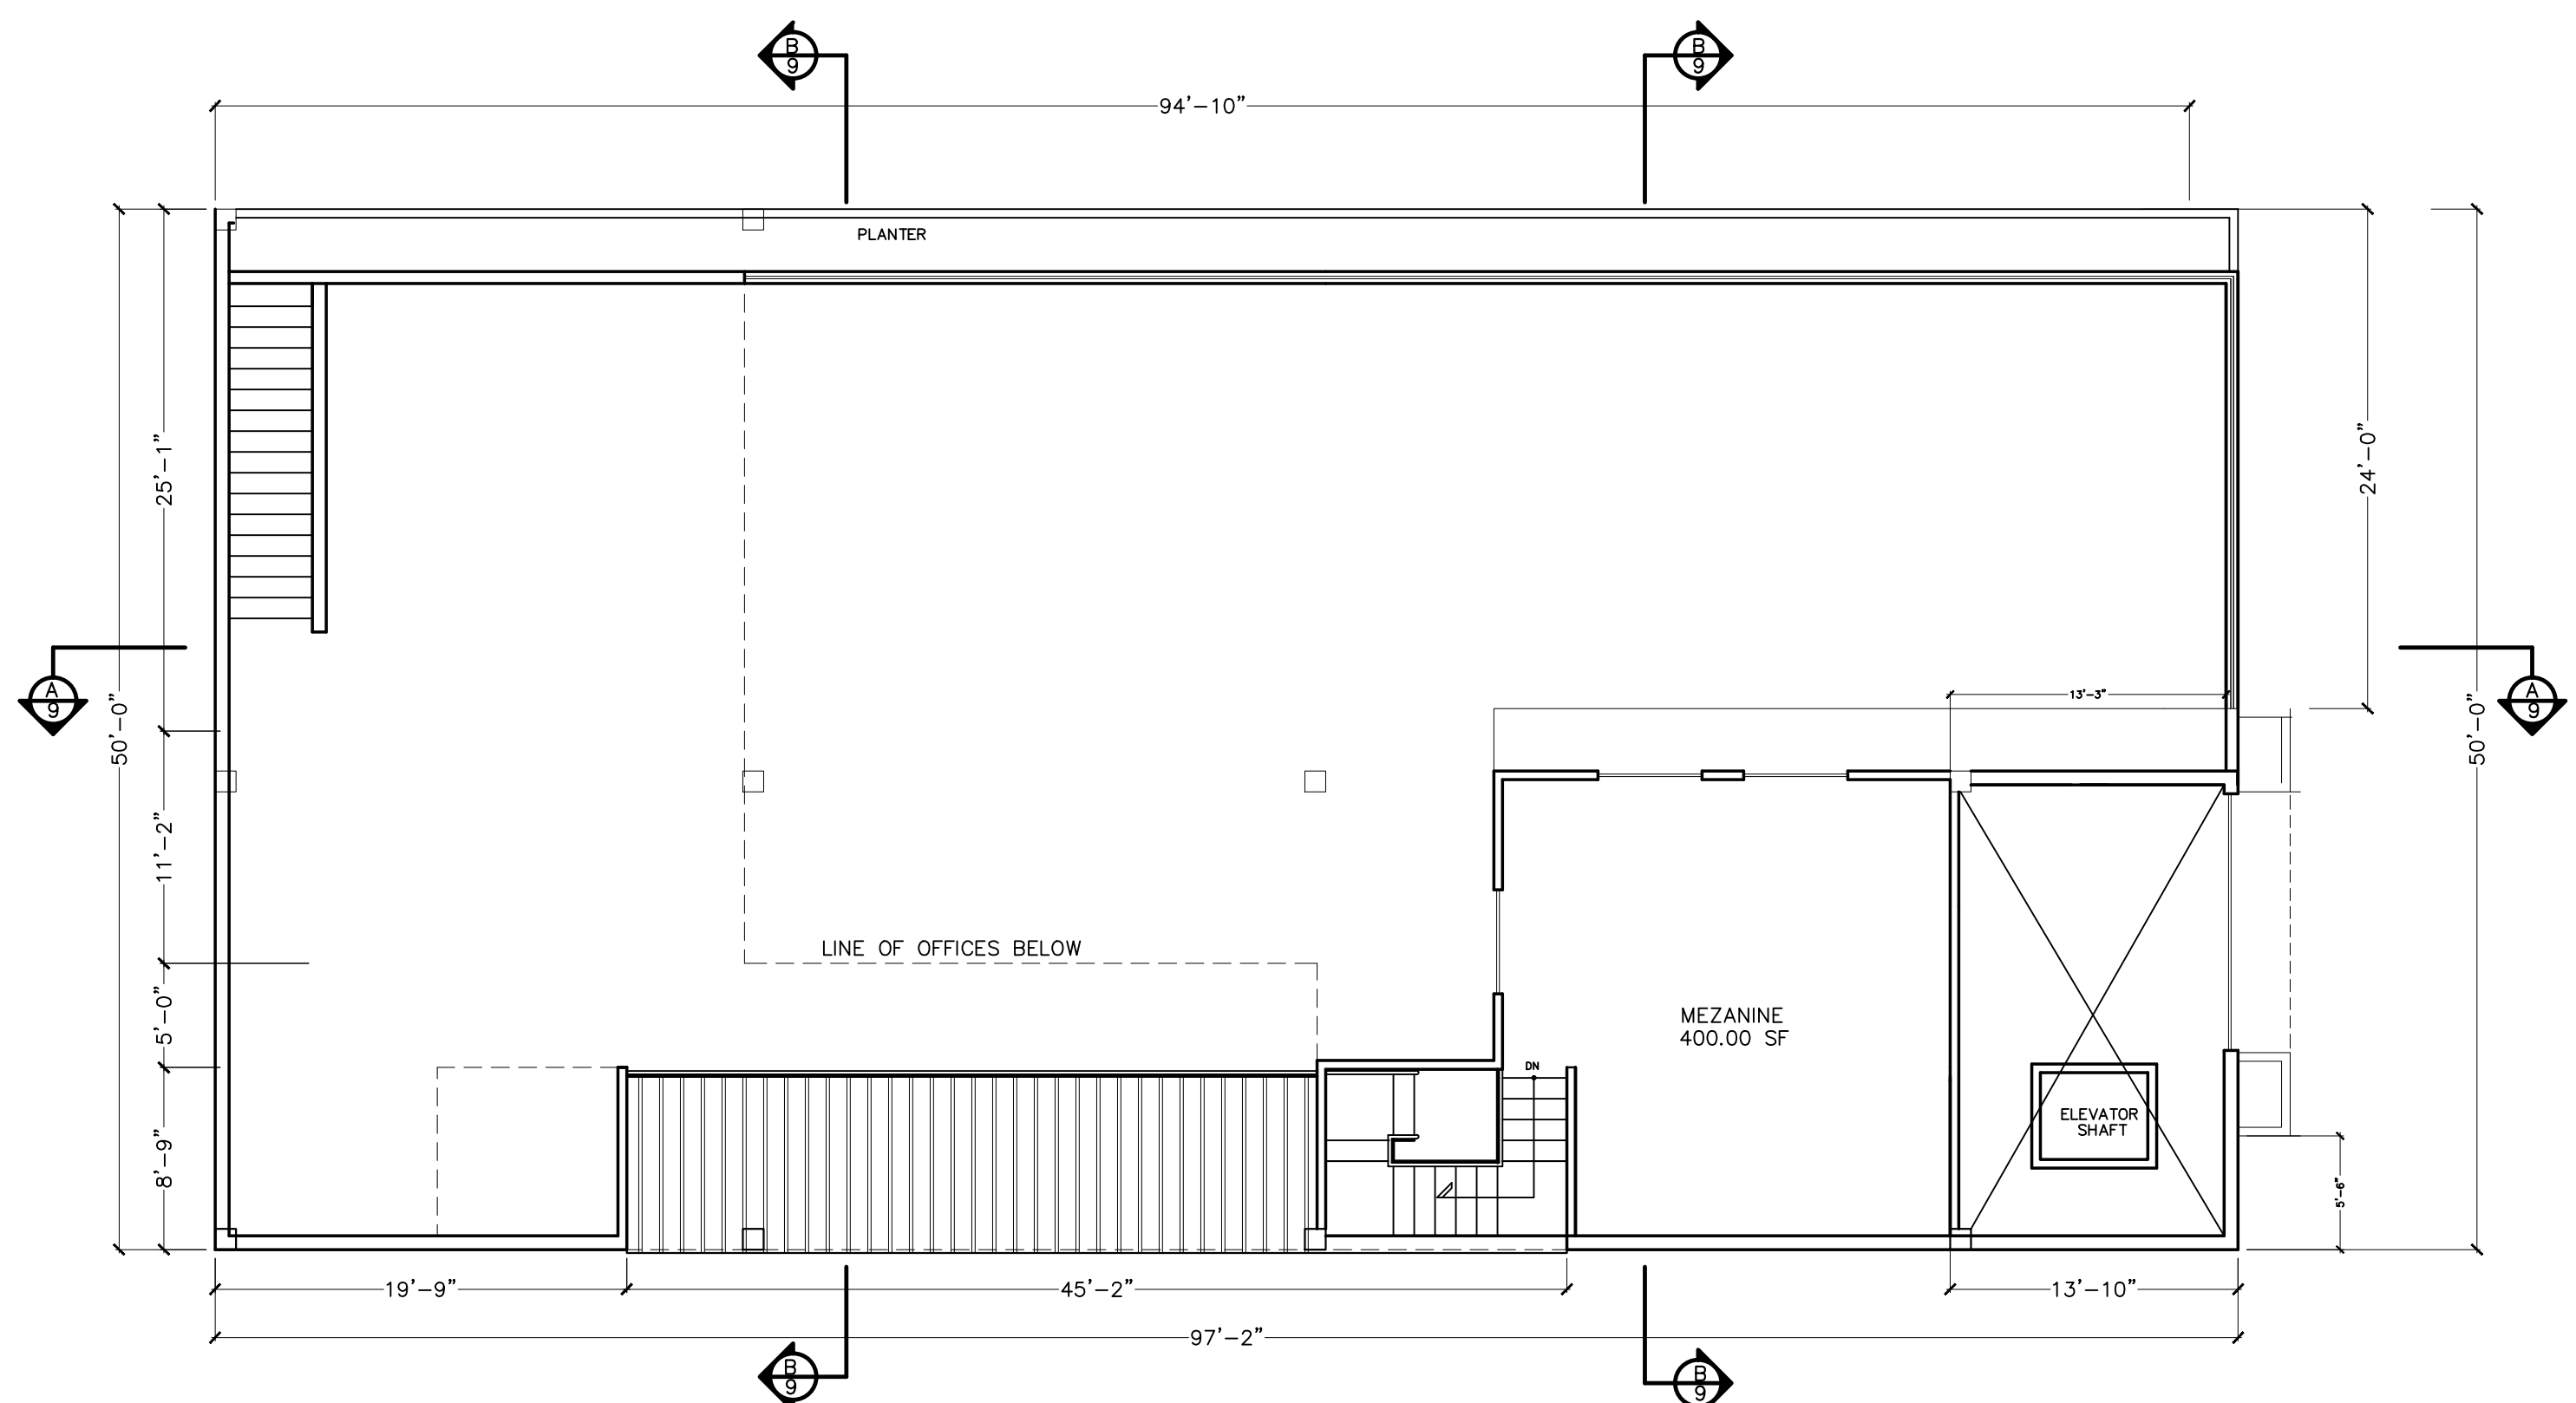

MEZANINE FLOOR PLAN

SCALE: 1/4" = 1'-0"

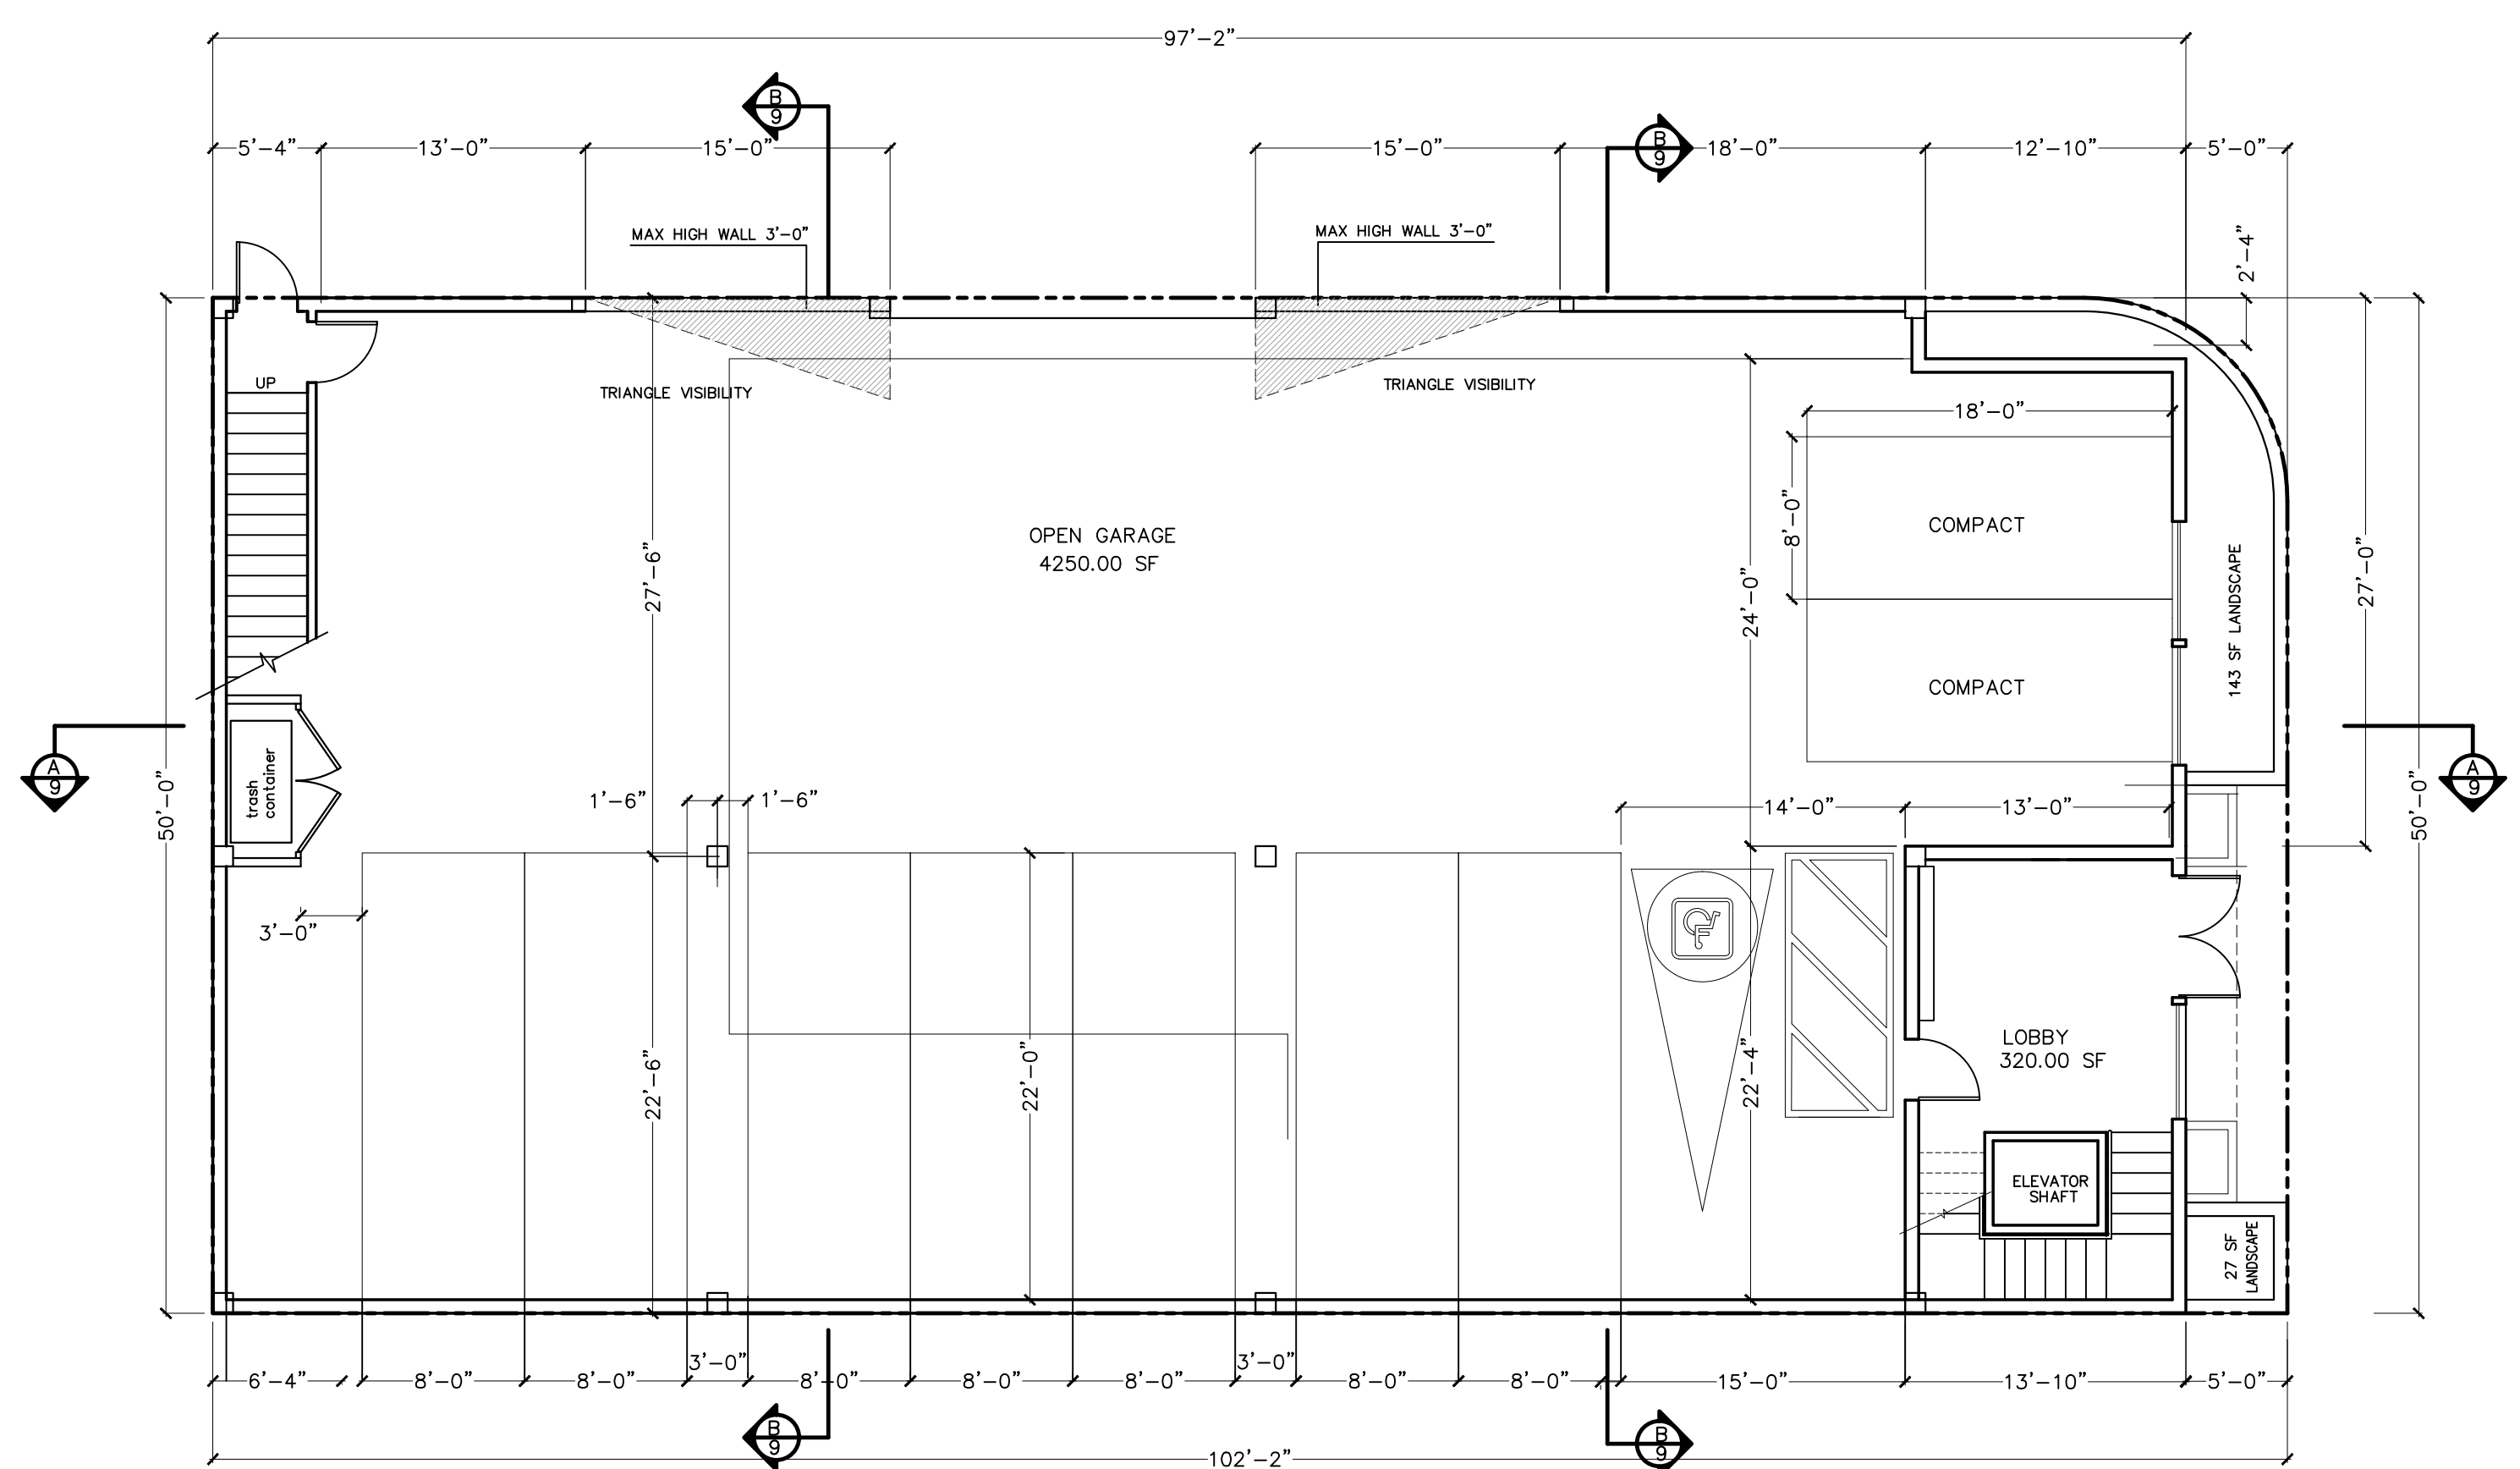

1ST FLOOR PLAN

SCALE: 1/4" = 1'-0"

9 PARKINGS X 300 = 2700 SF 2700 X 8% = 216 SF LANDSCAPE